


峰ヶ堂第二公園

135.674046,34.983662


135.676063,34.983662

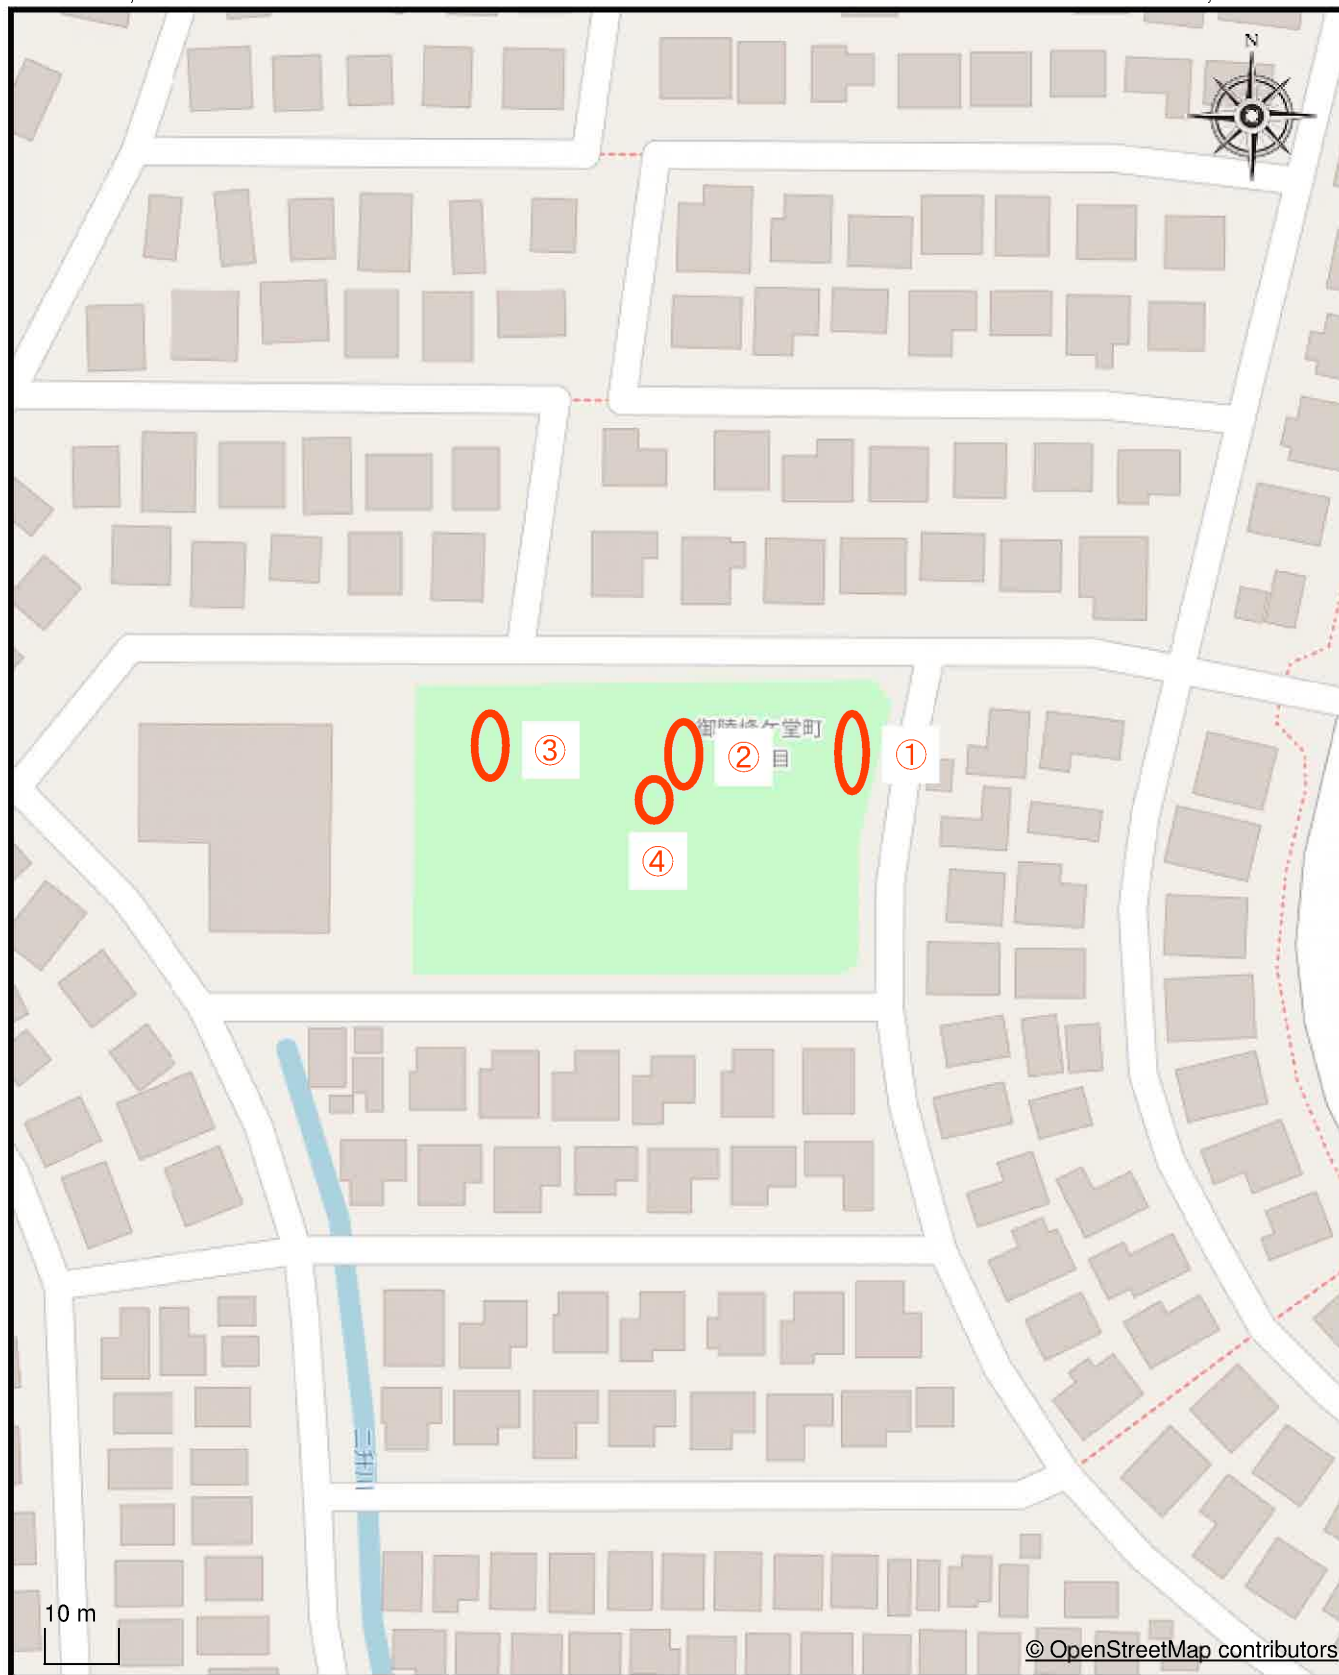

135.674046,34.981595

1 / 1000

135.676063,34.981595

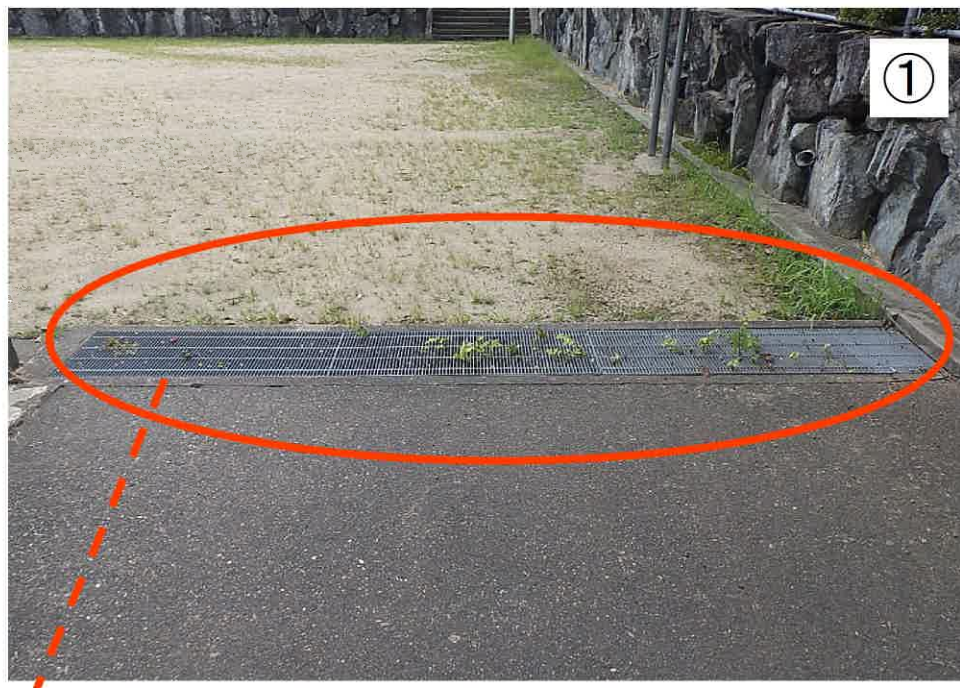


※排水管（赤破線部）の浚渫も実施

西新林公園

135.666278,34.969983

135.669302,34.969983

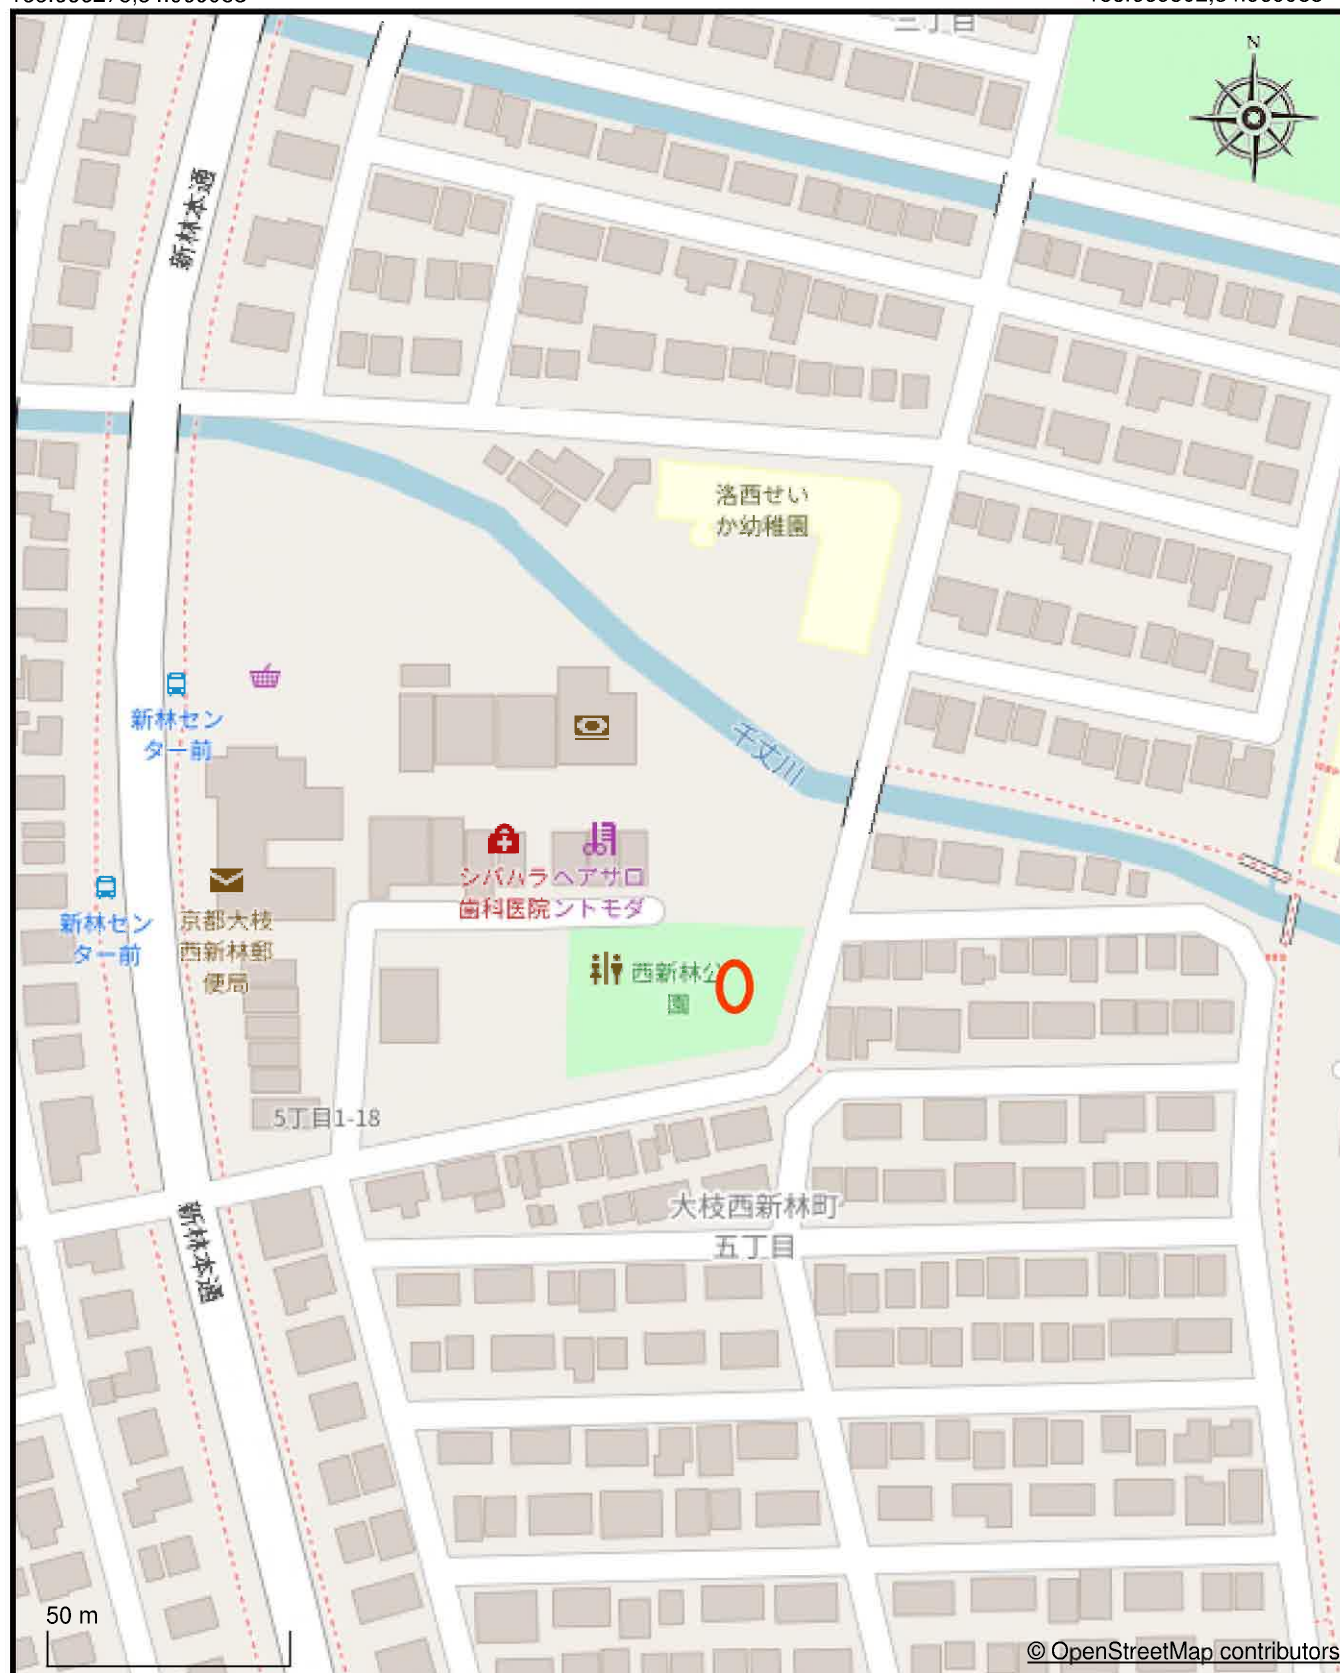

135.666278,34.966885

1 / 1500

135.669302,34.966885







※排水管（赤破線部）の浚渫も実施