


樹木伐採計画図(1) S=1:350

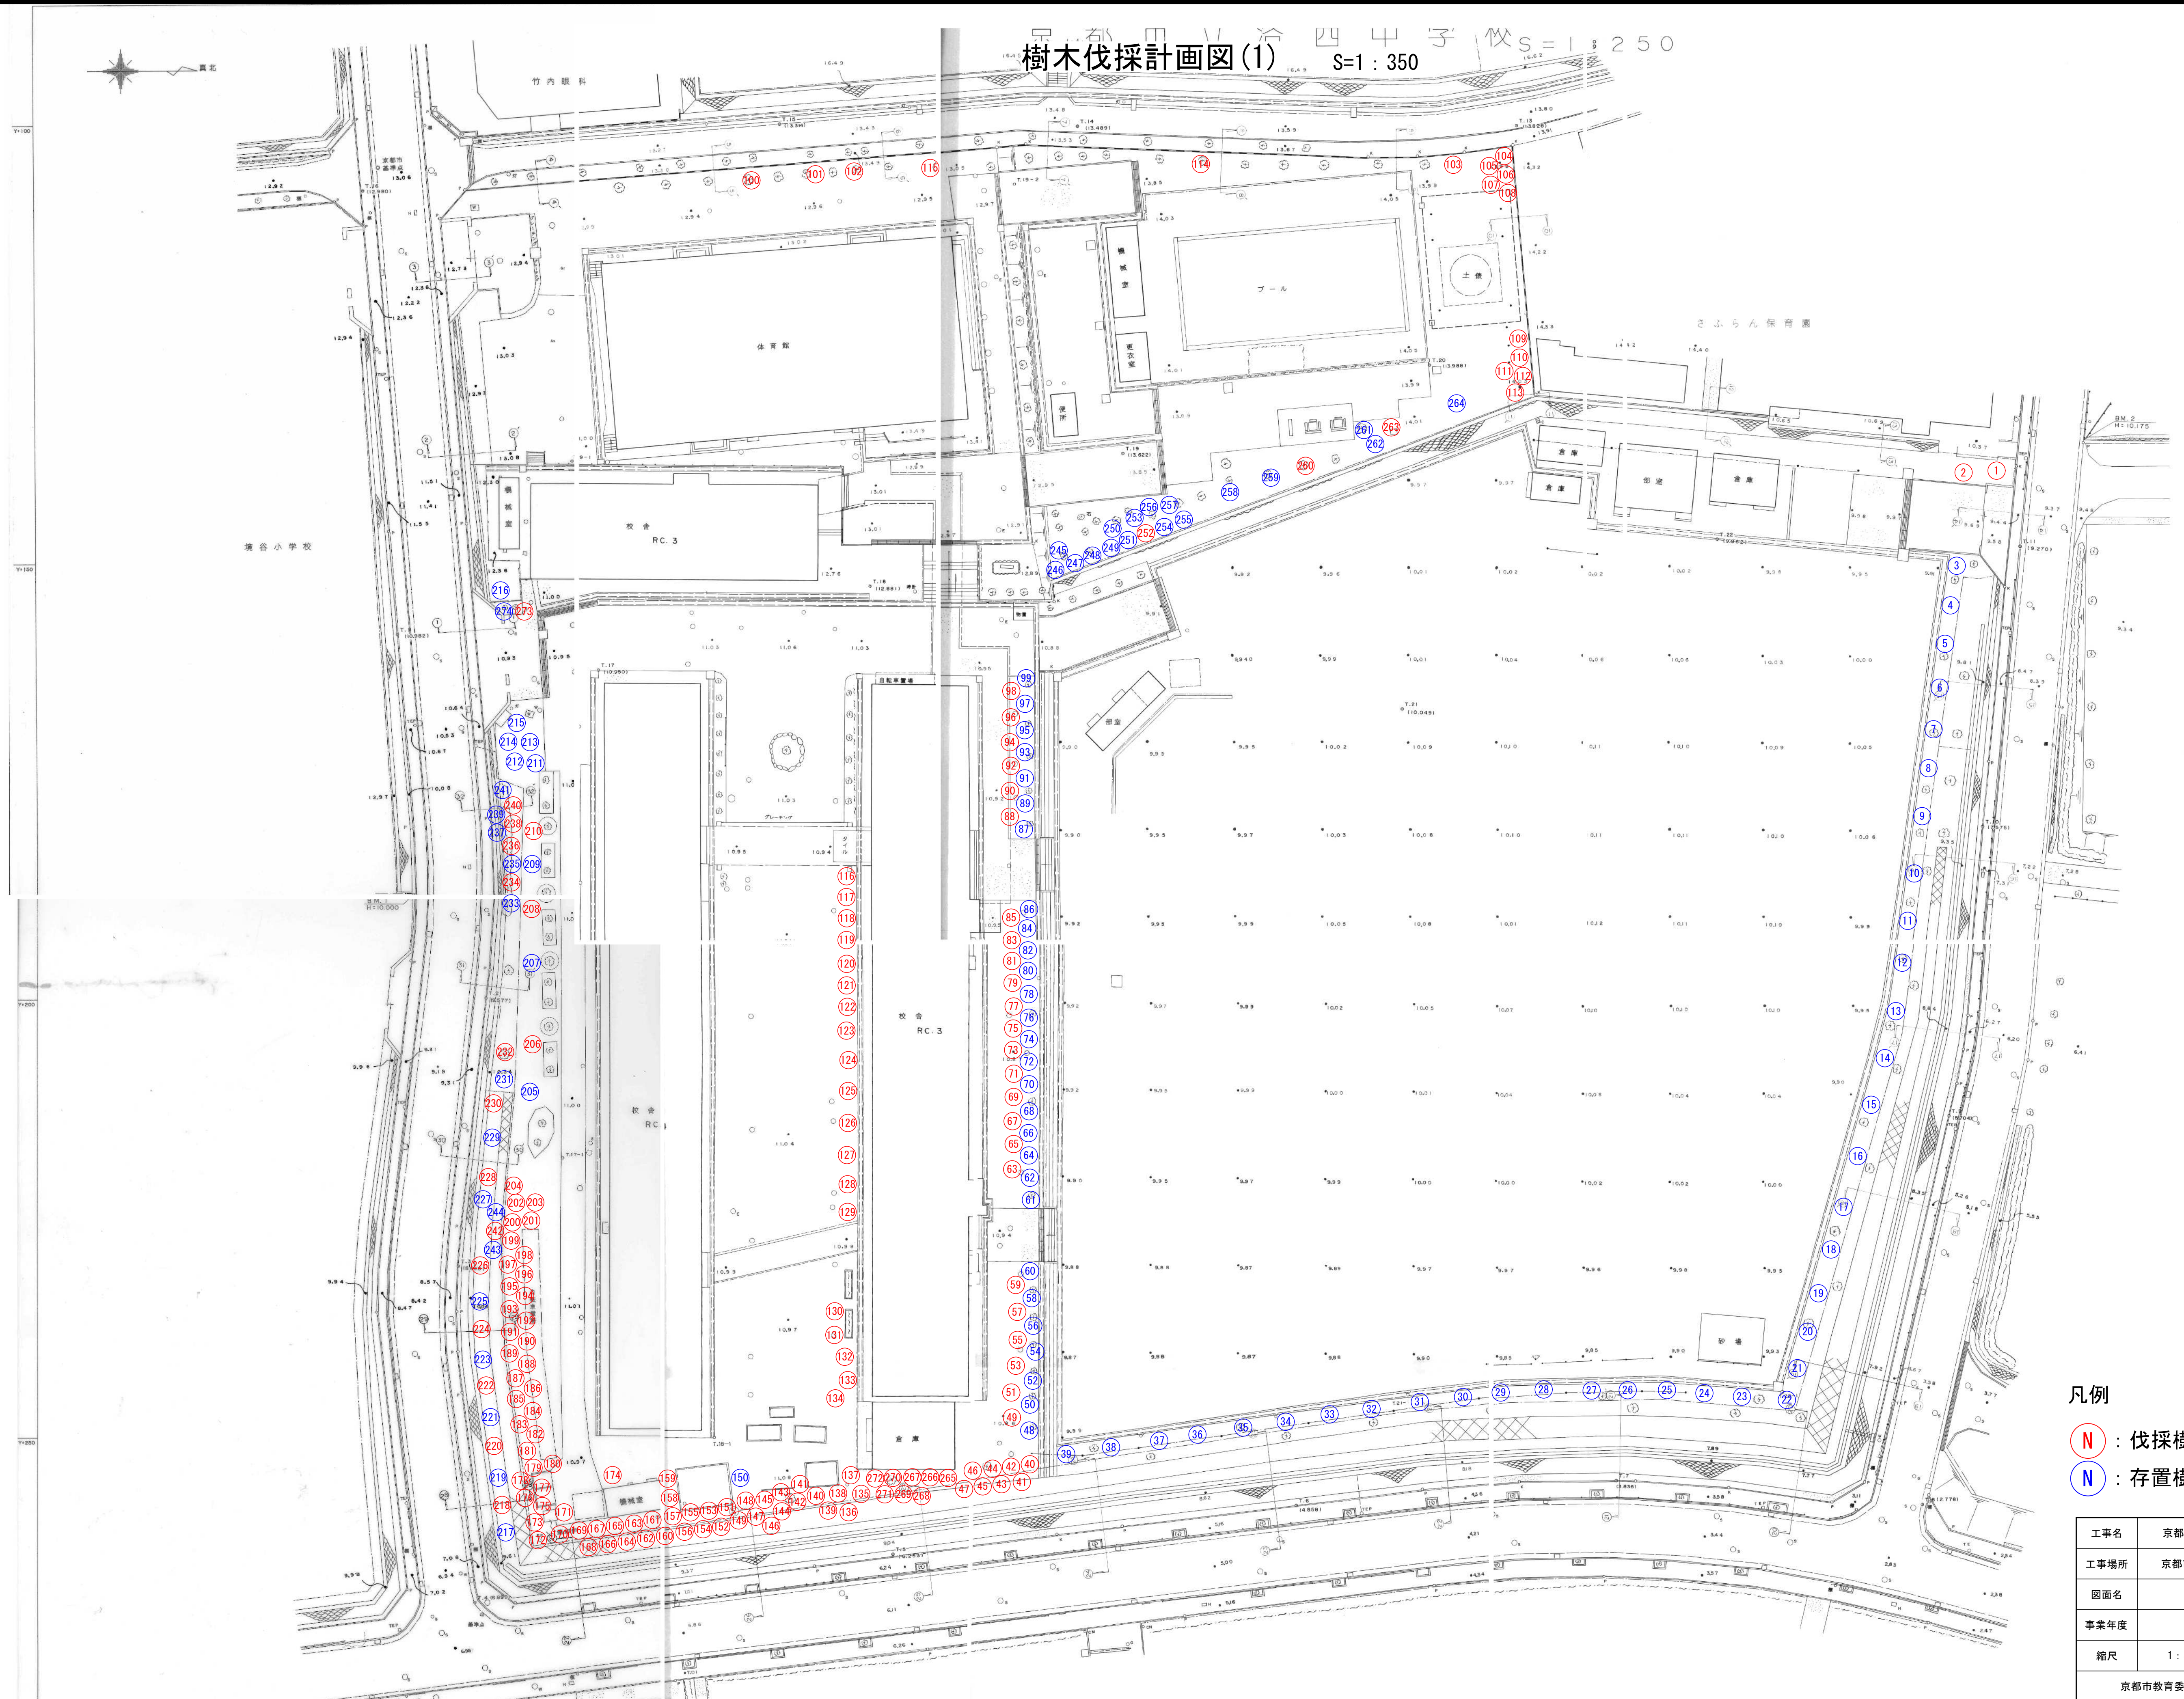

- 凡例
- N : 伐採樹木の位置及び番号
 - N : 存置樹木の位置及び番号

工事名	京都市立洛西中学校危険樹木対策工事		
工事場所	京都市西京区大原野西境谷町2丁目8番地		
図面名	樹木伐採計画図(1)		
事業年度	令和7年度		
縮尺	1 : 350	図面番号	1 / 3
京都市教育委員会事務局 教育環境整備室			

樹木伐採計画図(2)

樹木調査表

番号	樹高 (m)	幹周 (cm)	幹周による規格	伐採	備考
1	5.0	230	I	○	
2	15.0	150	G	○	
3	13.0	140	F		
4	13.0	100	E		
5	13.0	105	E		
6	13.0	90	E		
7	13.0	158	G		
8	13.0	131	F		
9	13.0	118	E		
10	13.0	165	G		
11	13.0	109	E		
12	13.0	117	E		
13	13.0	146	F		
14	13.0	66	D		
15	13.0	161	G		
16	13.0	78	D		
17	13.0	135	F		
18	10.0	76	D		
19	10.0	87	D		
20	10.0	106	E		
21	10.0	68	D		
22	10.0	96	E		
23	12.0	100	E		
24	8.0	61	D		
25	12.0	83	D		
26	8.0	57	C		
27	10.0	74	D		
28	10.0	81	D		
29					計測不可
30	8.0	67	D		
31	8.0	82	D		
32	10.0	72	D		
33	7.0	61	D		
34	15.0	100	E		
35	15.0	90	E		
36	10.0	70	D		
37	12.0	80	D		
38	10.0	65	D		
39	10.0	64	D		
40	10.0	72	D	○	
41	10.0	96	E	○	
42	6.0	21	B	○	
43	10.0	60	D	○	
44	10.0	85	D	○	
45	10.0	62	D	○	
46	10.0	57	C	○	
47	12.0	116	E	○	
48	1.2	40	C		
49	2.0	45	C	○	
50	2.0	58	C		

樹木調査表

番号	樹高 (m)	幹周 (cm)	幹周による規格	伐採	備考
51	2.0	61	D	○	
52	2.0	46	C		
53	2.0	46	C	○	
54	2.0	83	D		
55	2.5	35	C	○	
56	2.0	48	C		
57	2.5	53	C	○	
58	2.5	50	C		
59	2.5	54	C	○	
60	3.5	35	C		
61	3.5	76	D		
62	2.0	39	C		
63	2.0	60	D	○	
64	2.5	61	D		
65	2.0	36	C	○	
66	3.5	38	C		
67	2.0	48	C	○	
68	2.0	34	C		
69	3.0	55	C	○	
70	2.0	50	C		
71	2.0	42	C	○	
72	2.0	43	C		
73	2.0	38	C	○	
74	3.5	62	D		
75	2.0	53	C	○	
76	2.0	32	C		
77	2.0	32	C	○	
78	2.0	40	C		
79	4.0	48	C	○	
80	2.0	50	C		
81	1.5	40	C	○	
82	3.5	80	D		
83	2.5	41	C	○	
84	2.5	30	C		
85	2.0	47	C	○	
86	3.5	81	D		
87	3.5	59	C		
88	2.5	42	C	○	
89	2.5	50	C		
90	2.5	50	C	○	
91	2.5	68	D		
92	2.5	36	C	○	
93	3.0	40	C		
94	3.0	40	C	○	
95	1.5	32	C		
96	1.5	30	C	○	
97	3.5	41	C		
98	3.0	49	C	○	
99	5.0	117	E		
100	15.0	150	G	○	

樹木調査表

番号	樹高 (m)	幹周 (cm)	幹周による規格	伐採	備考
101	12.0	122	F	○	
102	12.0	118	E	○	
103	15.0	141	F	○	
104	1.5	40	C	○	
105	1.5	18	A	○	
106	1.0	12	A	○	
107	3.0	68	D	○	
108	3.0	45	C	○	
109	2.0	15	A	○	
110	3.0	76	D	○	
111	2.5	30	C	○	
112	5.0	71	D	○	
113	5.0	83	D	○	
114	12.0	119	E	○	
115	12.0	166	G	○	
116	8.0	81	D	○	
117	5.0	95	E	○	
118	6.0	82	D	○	
119	10.0	87	D	○	
120	7.0	72	D	○	
121	7.0	80	D	○	
122	9.0	74	D	○	
123	5.0	38	C	○	
124	9.0	101	E	○	
125	6.0	52	C	○	
126	8.0	155	G	○	
127	5.0	40	C	○	
128	5.0	70	D	○	
129	5.0	45	C	○	
130	4.0	58	C	○	
131	7.0	46	C	○	
132	1.5	12	A	○	
133	3.0	16	A	○	
134	8.0	109	E	○	
135	10.0	115	E	○	
136	8.0	44	C	○	
137	10.0	127	F	○	
138	8.0	112	E	○	
139	10.0	72	D	○	
140	10.0	62	D	○	
141	8.0	86	D	○	
142	10.0	90	E	○	
143	10.0	128	F	○	
144	3.0	41	C	○	
145	6.0	56	C	○	
146	10.0	54	C	○	
147	10.0	44	C	○	
148	5.0	69	D	○	
149	6.0	82	D	○	
150	10.0	168	G		

樹木調査表

番号	樹高 (m)	幹周 (cm)	幹周による規格	伐採	備考
151	6.0	47	C	○	
152	10.0	79	D	○	
153	8.0	76	D	○	
154	6.0	48	C	○	
155	5.0	53	C	○	
156	5.0	42	C	○	
157	4.0	57	C	○	
158	5.0	40	C	○	
159	5.0	27	B	○	
160	1.0	26	B	○	
161	5.0	71	D	○	
162	3.0	44	C	○	
163	3.0	32	C	○	
164	7.0	63	D	○	
165	7.0	61	D	○	
166	8.0	101	E	○	
167	3.0	51	C	○	
168	2.0	18	A	○	
169	2.0	24	B	○	
170	5.0	62	D	○	
171	6.0	103	E	○	
172	3.0	67	D	○	
173	1.5	24	B	○	
174	4.0	46	C	○	
175	3.0	28	B	○	
176	3.0	45	C	○	
177	2.0	28	B	○	
178	2.0	23	B	○	
179	7.0	77	D	○	
180	5.0	50	C	○	
181	6.0	76	D	○	
182	6.0	39	C	○	
183	7.0	100	E	○	
184	7.0	56	C	○	
185	2.0	31	C	○	
186	6.0	40	C	○	
187	7.0	64	D	○	
188	6.0	75	D	○	
189	4.0	38	C	○	
190	2.0	23	B	○	
191	7.0	80	D	○	
192	5.0	20	B	○	
193	7.0	59	C	○	
194	7.0	193	H	○	
195	7.0	55	C	○	
196	6.0	75	D	○	
197	7.0	76	D	○	
198	7.0	85	D	○	
199	7.0	94	E	○	
200	1.0	28	B	○	

工事名	京都市立洛西中学校危険樹木対策工事		
工事場所	京都市西京区大原野西境谷町2丁目8番地		
図面名	樹木伐採計画図(2)		
事業年度	令和7年度		
縮尺	free	図面番号	2 / 3
京都市教育委員会事務局 教育環境整備室			

樹木伐採計画図(3)

樹木調査表

番号	樹高 (m)	幹周 (cm)	幹周による規格	伐採	備考
201	7.0	144	F	○	
202	1.5	43	C	○	
203	2.0	25	B	○	
204	2.0	26	B	○	
205	6.0	104	E		
206	6.0	136	F	○	
207	6.0	129	F		
208	6.0	62	D	○	
209	1.5	30	C		
210	6.0	76	D	○	
211	4.0	62	D		
212	4.0	32	C		
213	4.0	38	C		
214	7.0	189	H		
215	3.0	18	A		
216	6.0	117	E		
217	3.0	61	D		
218	3.0	42	C	○	
219	4.0	64	D		
220	3.0	53	C	○	
221	4.0	88	D		
222	3.0	35	C	○	
223	3.0	83	D		
224	1.5	32	C	○	
225	2.0	34	C		
226	3.0	54	C	○	
227	3.0	71	D		
228	3.0	95	E	○	
229	3.0	45	C		
230	3.0	66	D	○	
231	4.0	101	E		
232	4.0	46	C	○	
233	3.0	102	E		
234	3.0	29	B	○	
235	2.0	16	A		
236	5.0	52	C	○	
237	5.0	47	C		
238	5.0	143	F	○	
239	2.0	14	A		
240	2.0	9	A	○	
241	6.0	40	C		
242	4.0	22	B	○	
243	2.0	44	C		
244	2.0	36	C		
245	3.0	67	D		
246	3.0	39	C		
247	5.0	61	D		
248	5.0	41	C		
249	4.0	30	C		
250	6.0	95	E		

樹木調査表

[illegible]

工事名	京都市立洛西中学校校庭樹木対策工事		
工事場所	京都市西京区大原野西境谷町2丁目8番地		
図面名	樹木伐採計画図 (3)		
事業年度	令和7年度		
縮尺	free	図面番号	3 / 3
京都市教育委員会事務局 環境環境整備室			