


定期清掃対象面積（延床面積の合計）
1,197.5㎡






内訳





- 廊下・階段部分 1,043.1㎡
（うち、フローリング部分225.6㎡）
- トイレ 154.4㎡
32.4㎡×4箇所
24.8㎡×1箇所

凡例

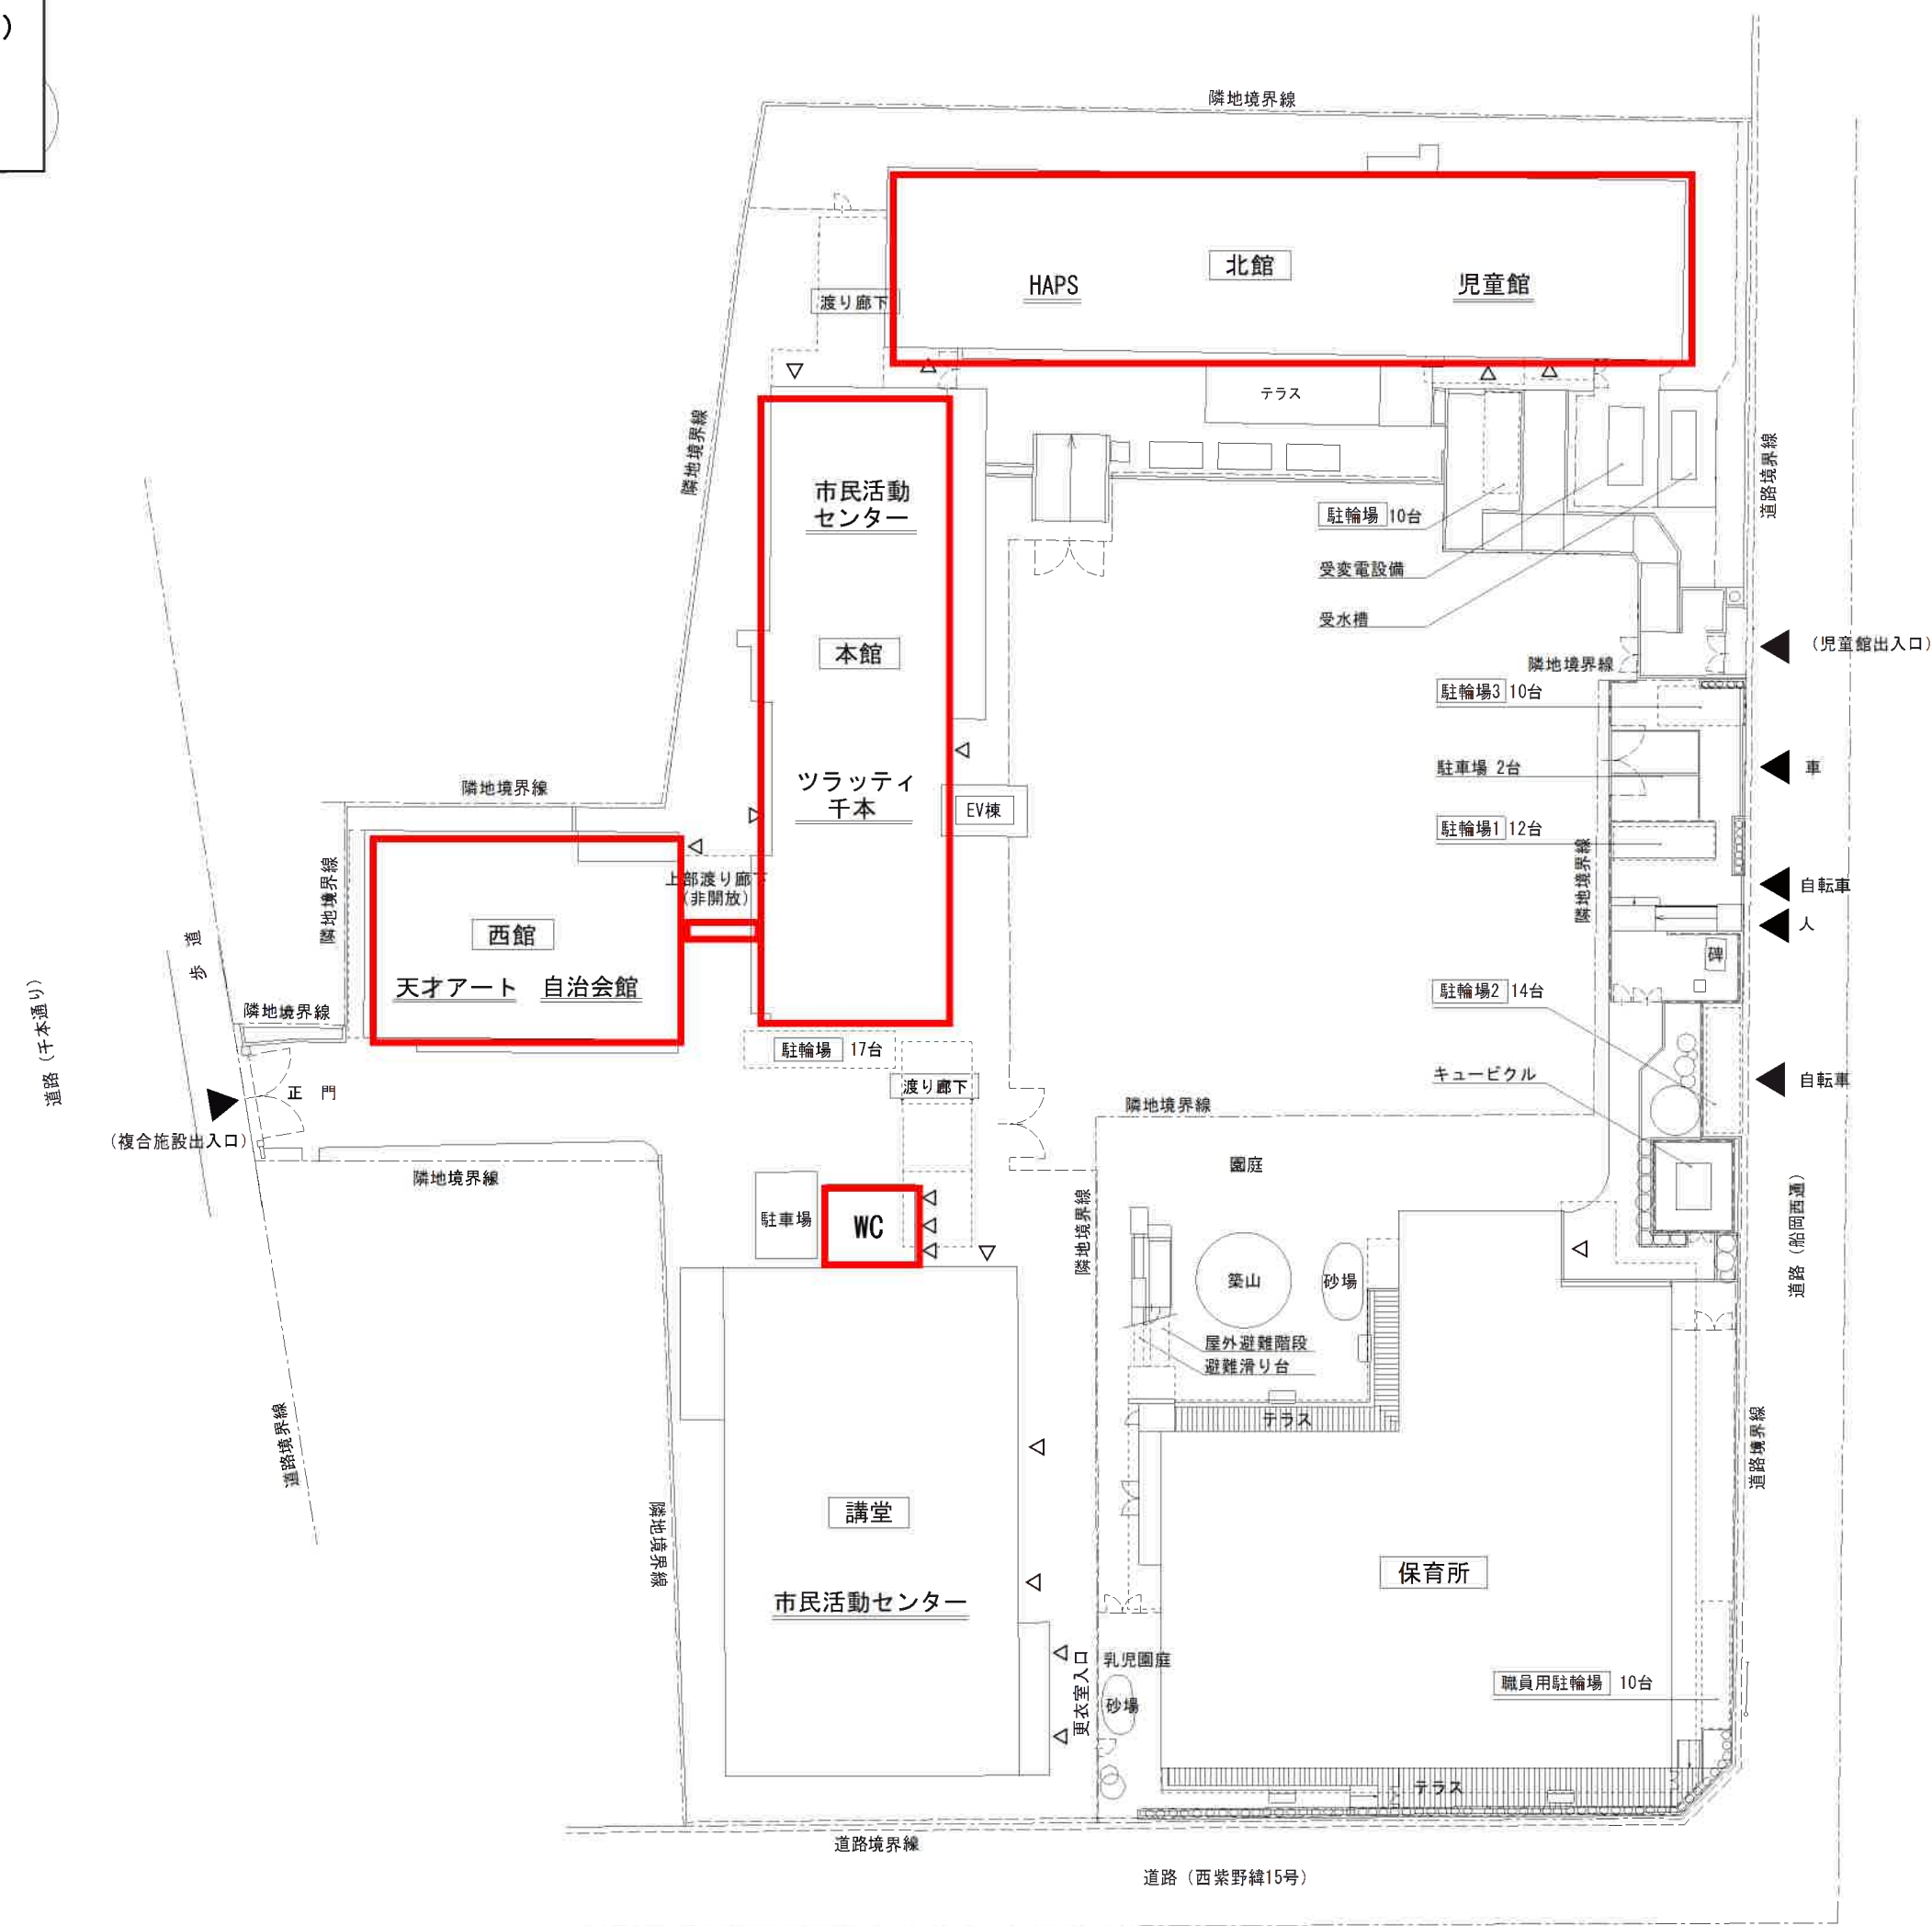

図面①

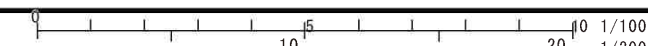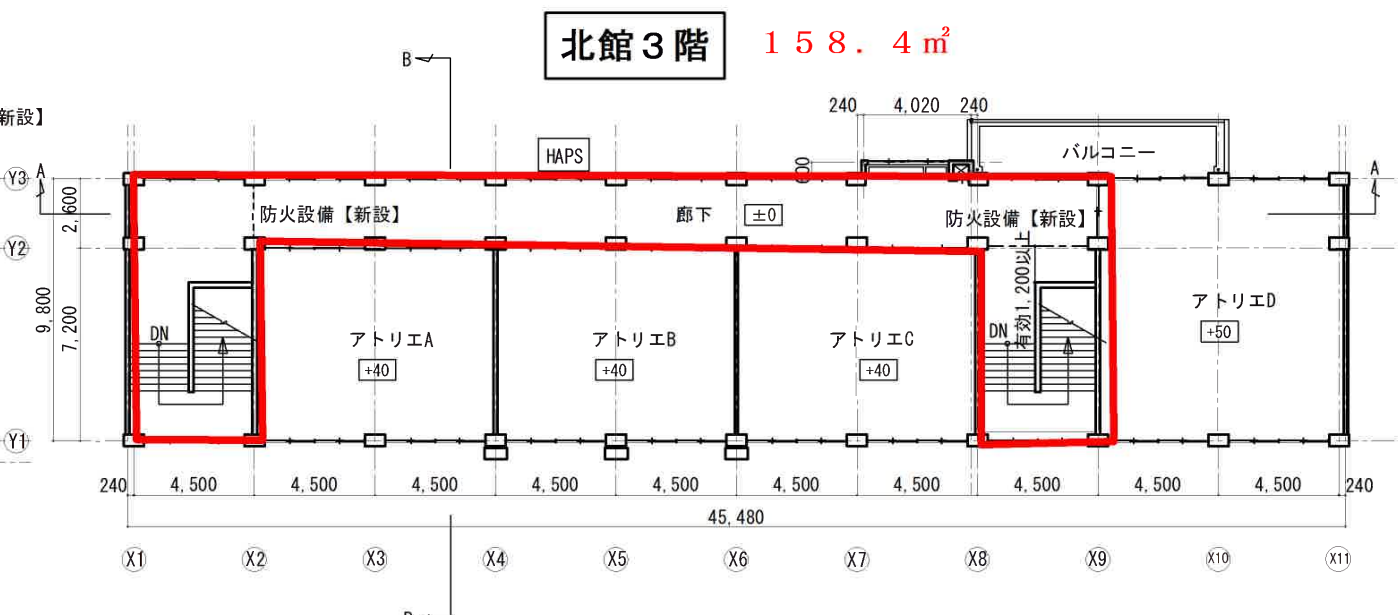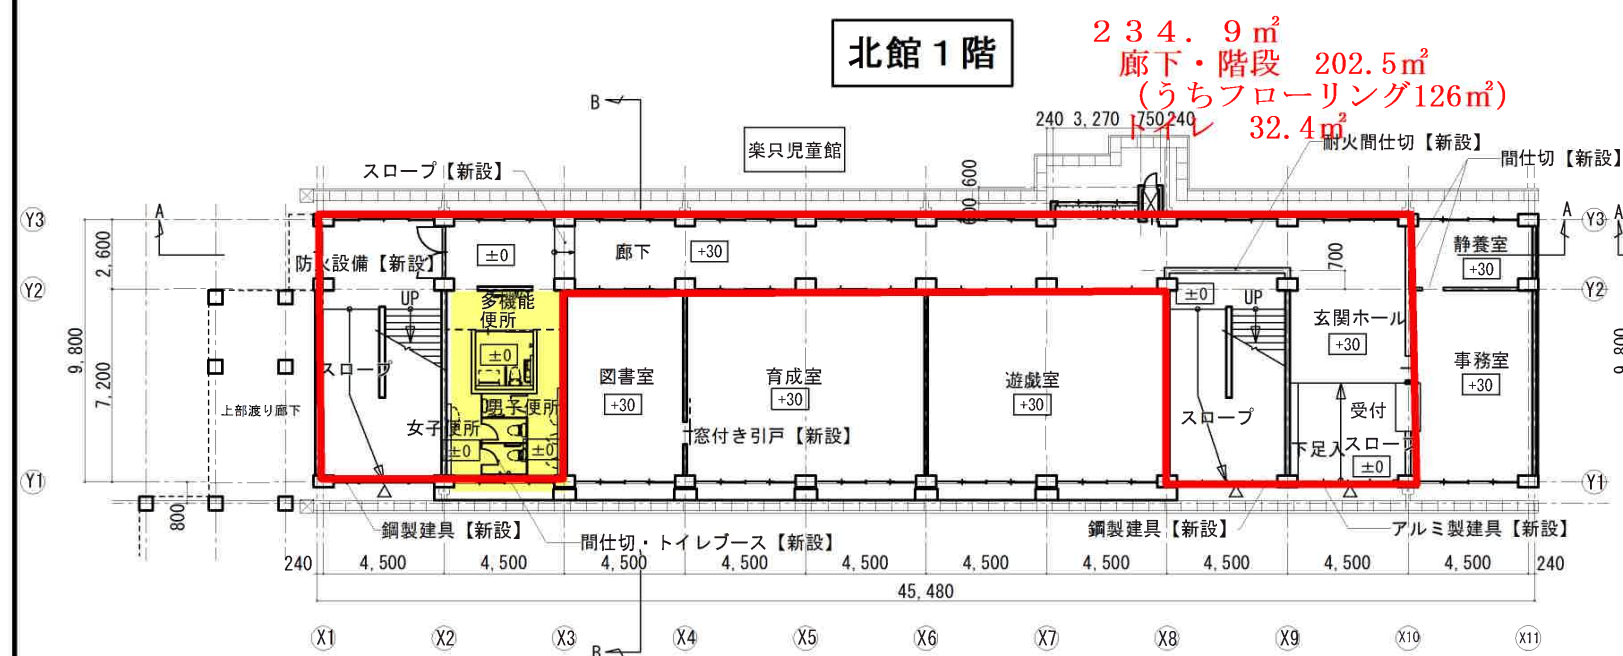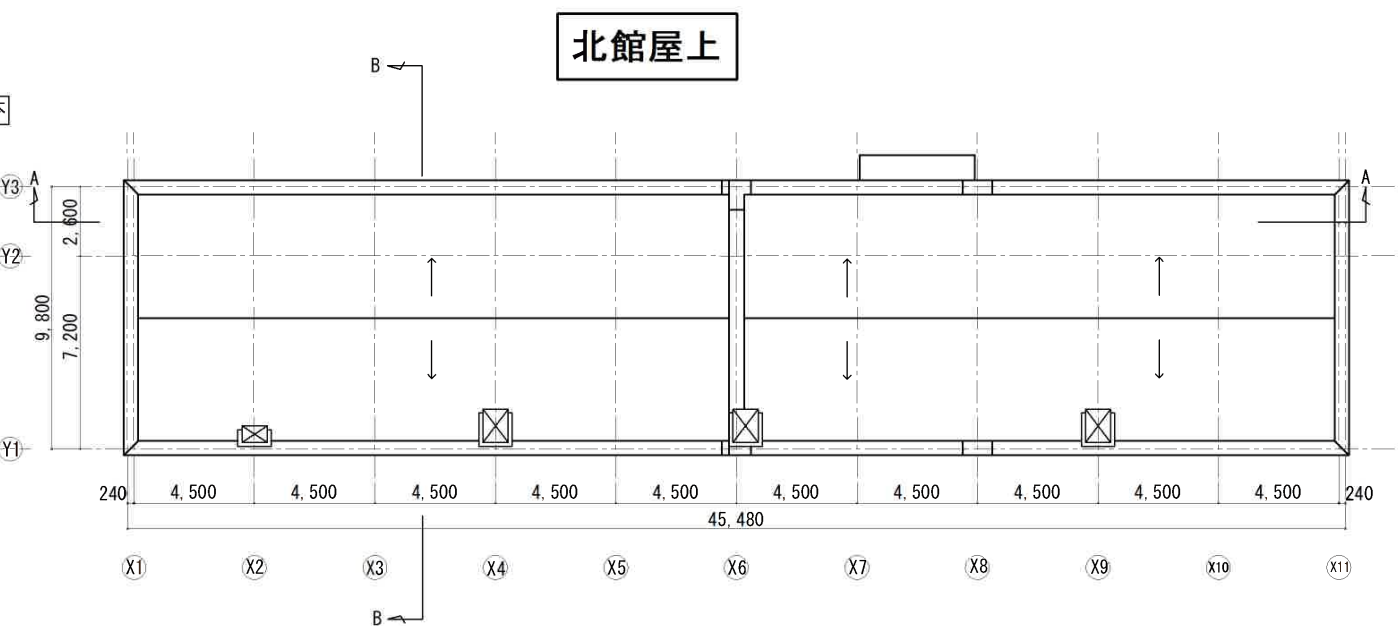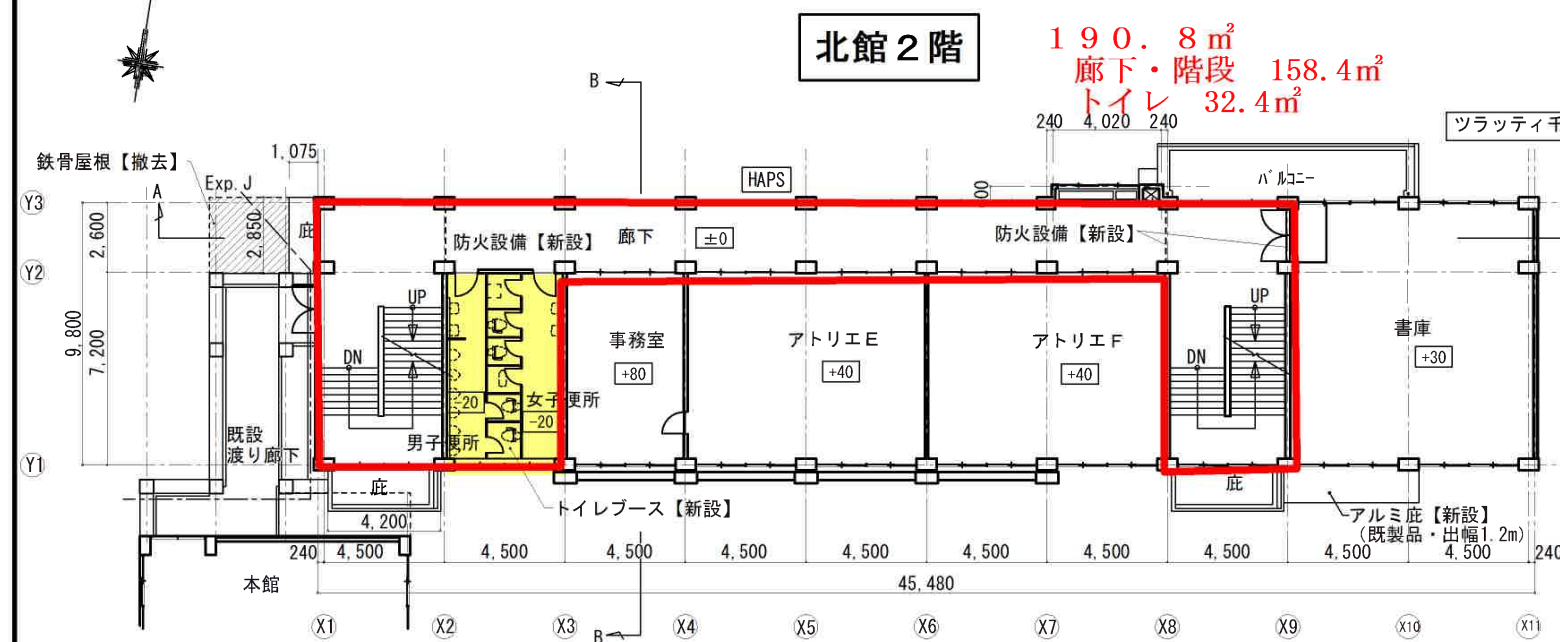

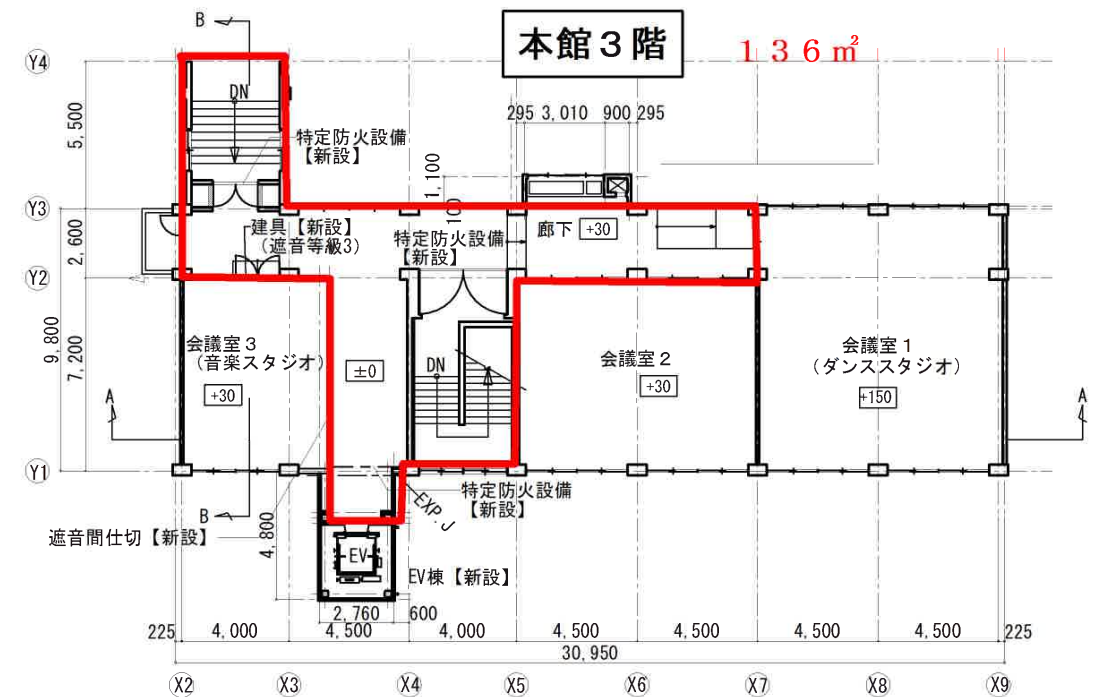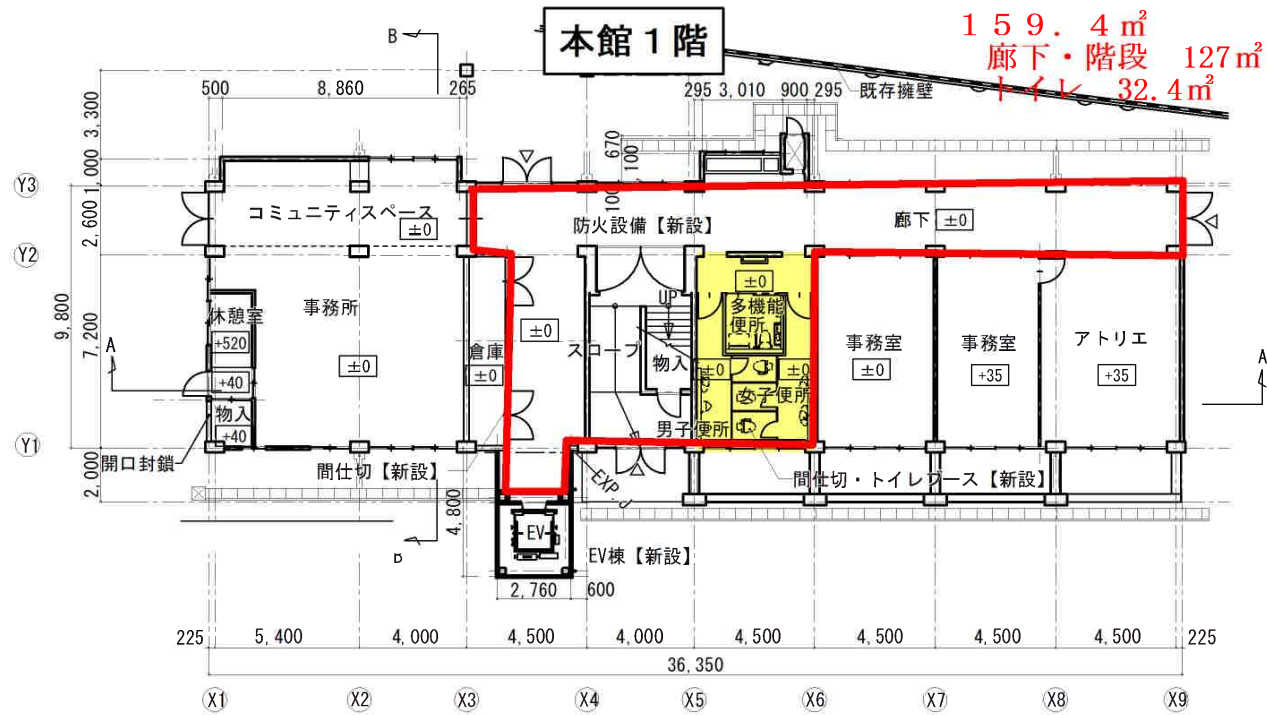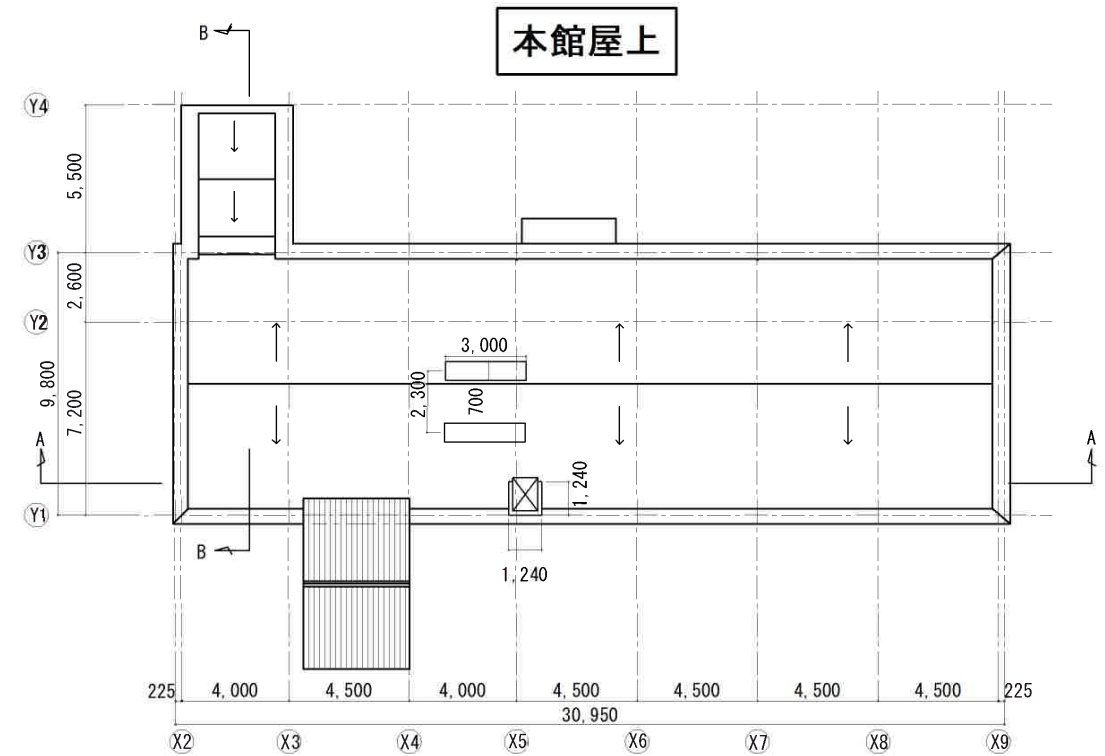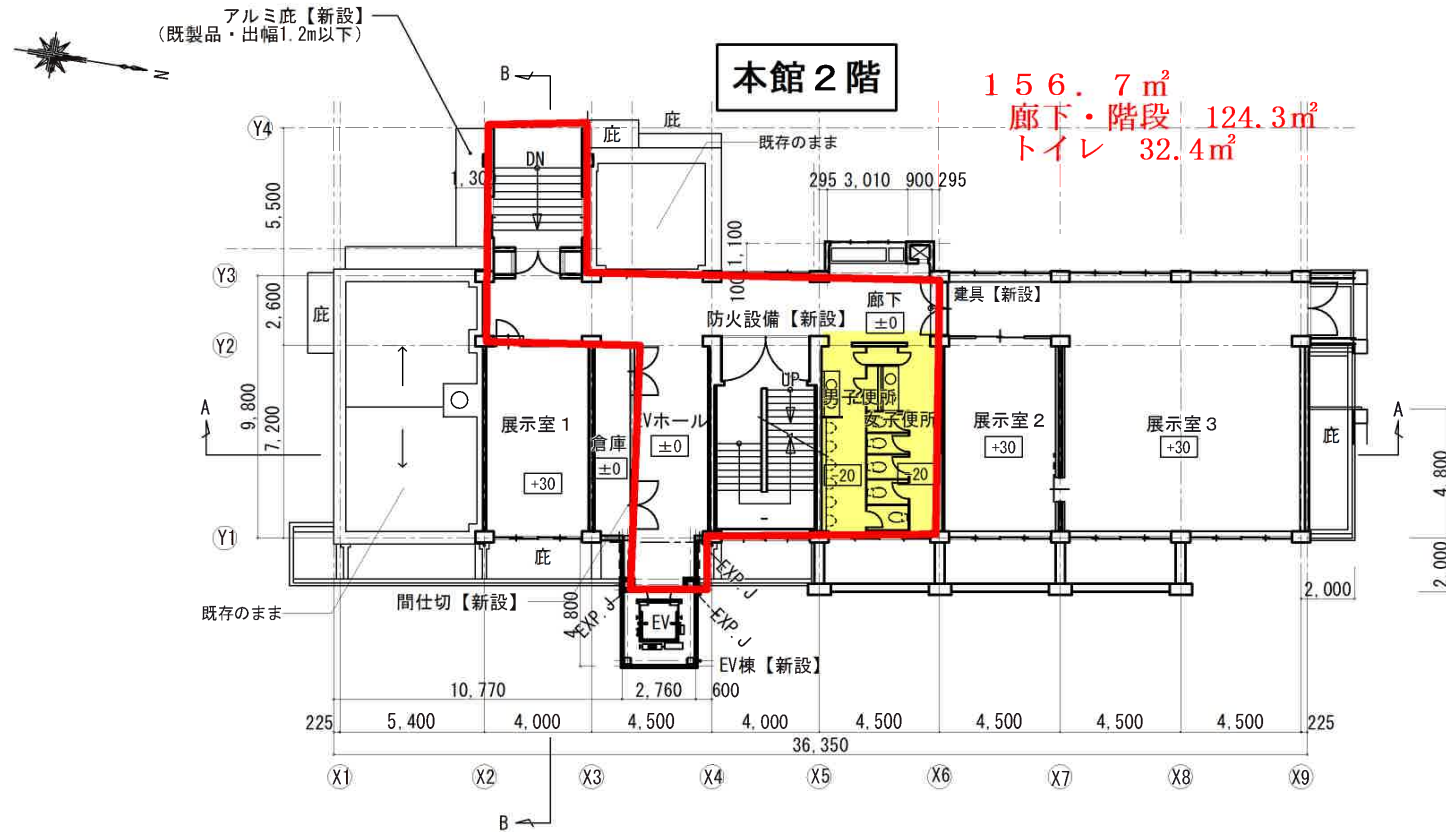

図面③

